


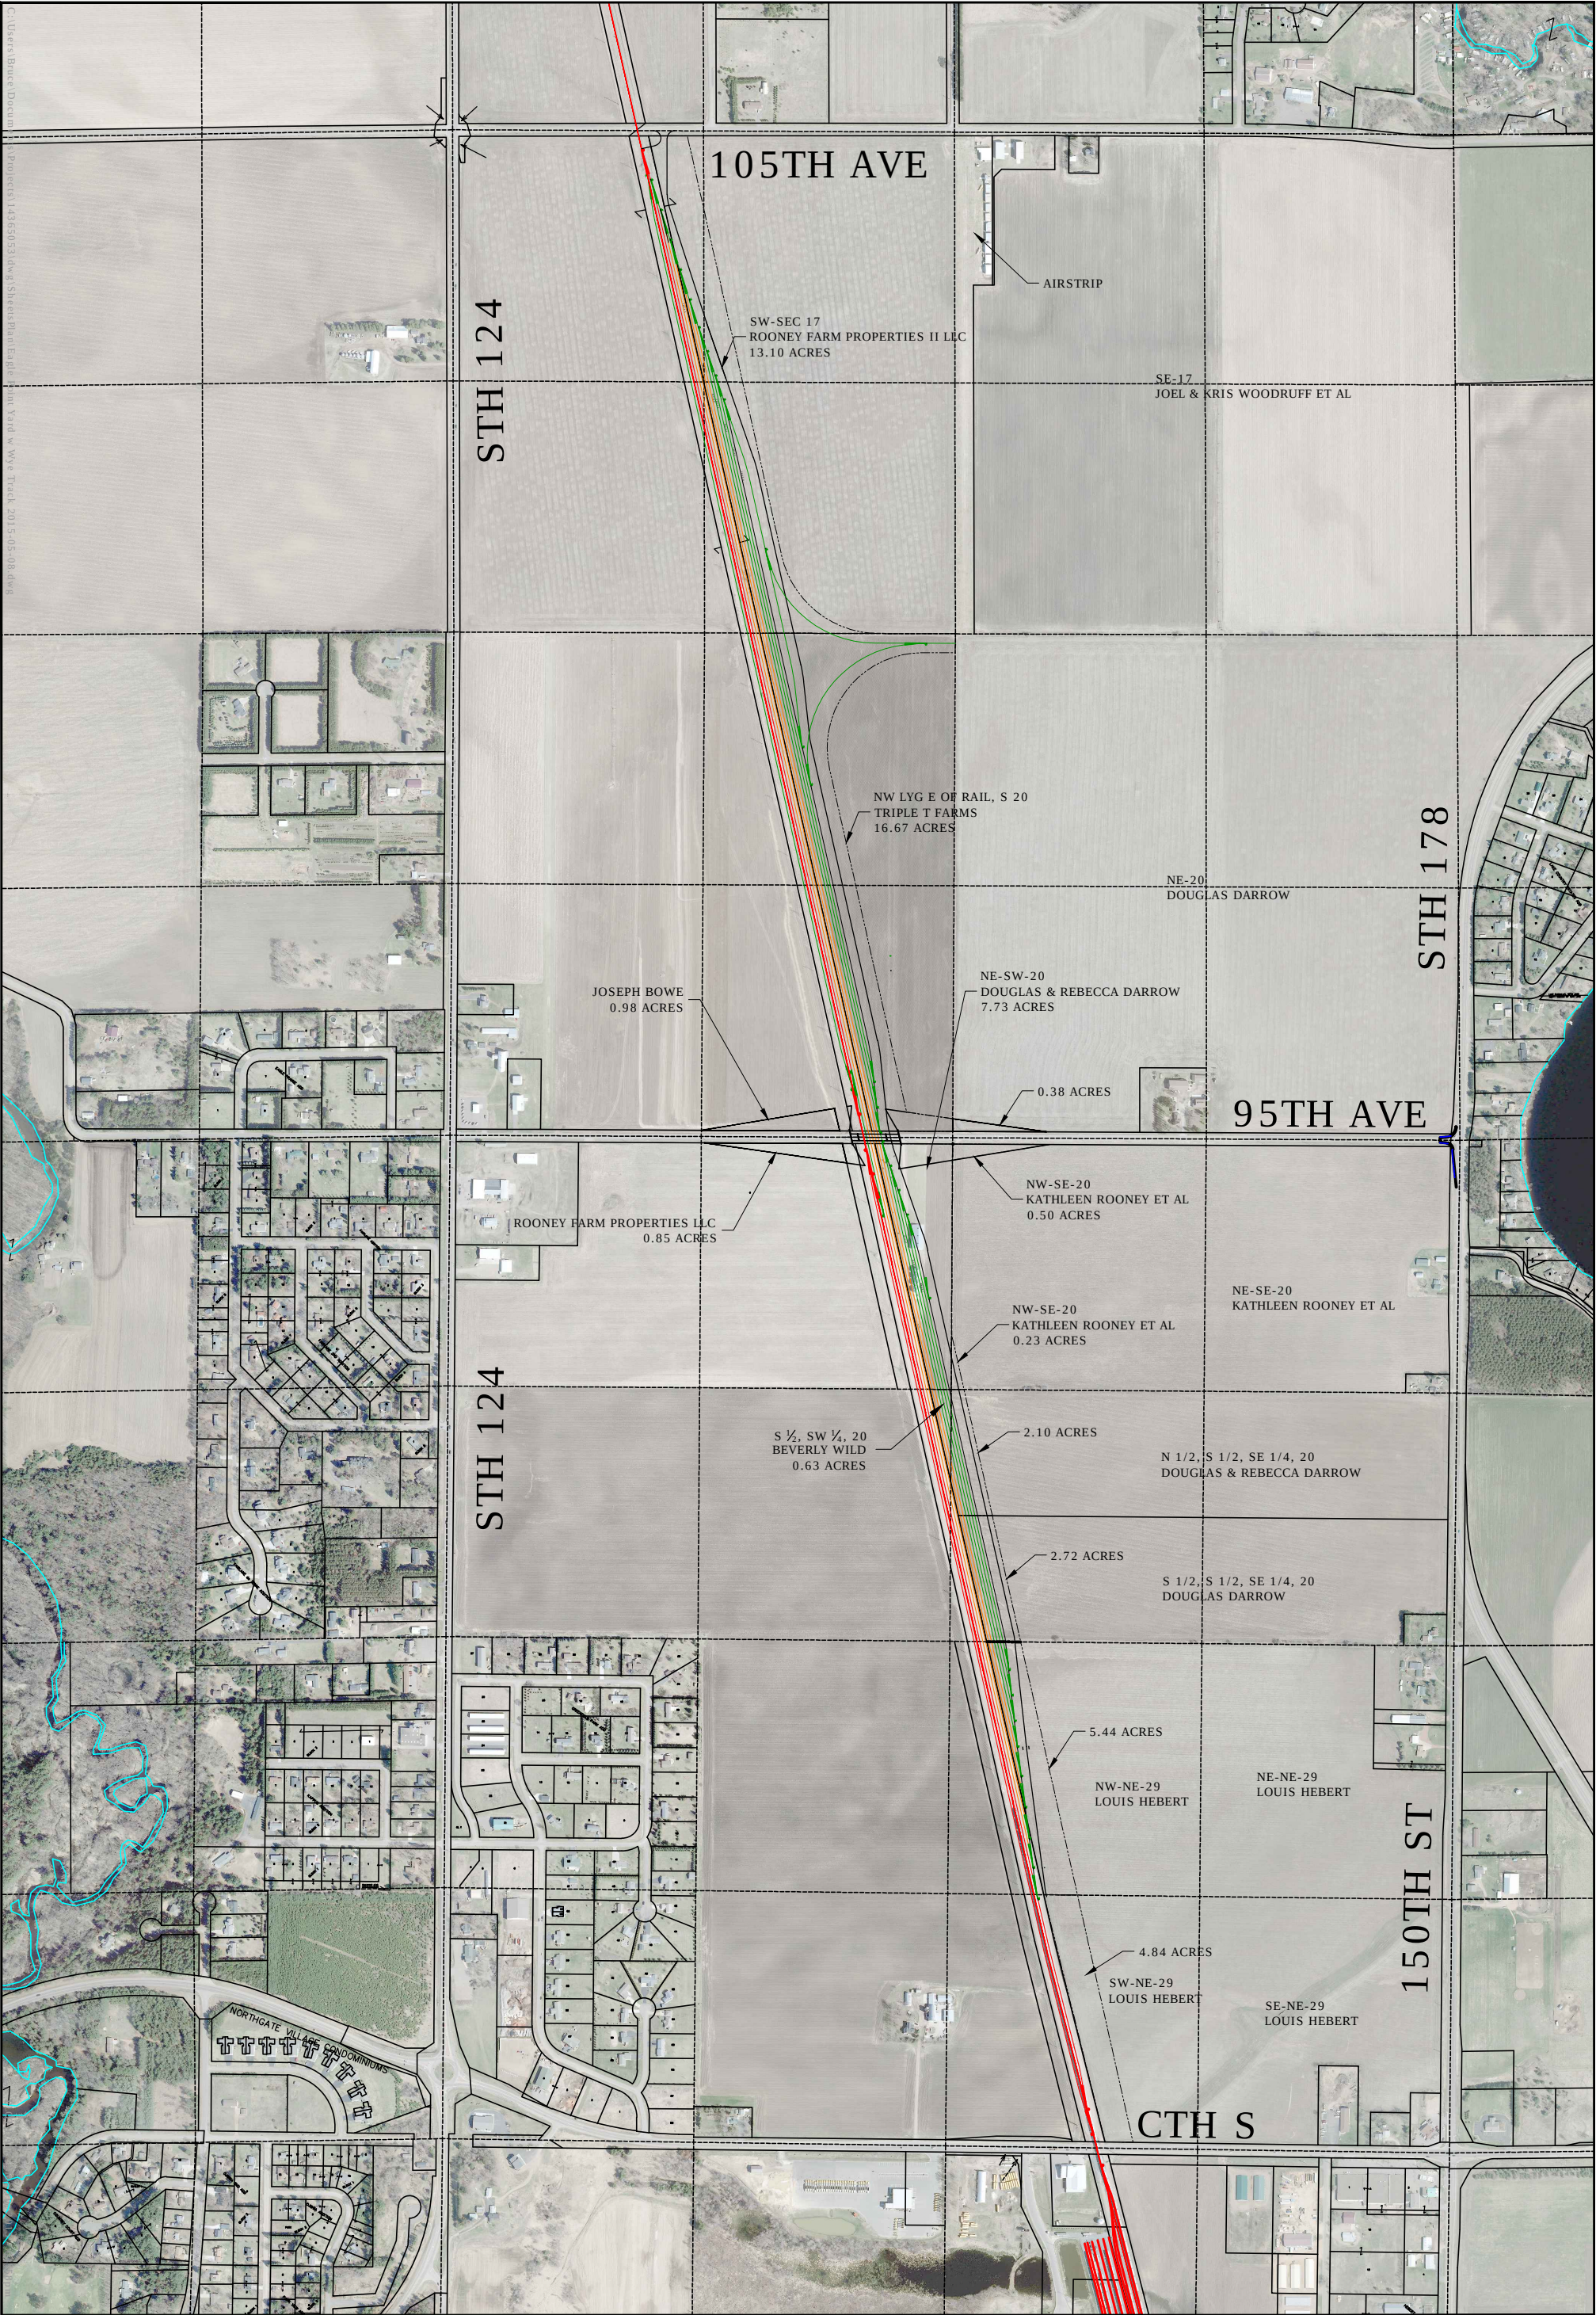

					PROJECT MANAGER BRM	PROGRESSIVE RAIL - WISCONSIN NORTHERN LINE EAGLE POINT INTERCHANGE YARD	DATE 5/10/15	
					CHECKED BY:		SCALE 0 200 400	
					APPROVED BY:			
					2600 COLLEGE DRIVE, P.O. BOX 230 RICE LAKE, WISCONSIN 54868 TELEPHONE (715) 234-7008 FAX (715) 234-1025	SHEET DESCRIPTION CONCEPT PLAN WITH SHORT WYE TRACK CHIPPEWA COUNTY GIS PARCEL DATA	DRAWN BY	
							PROJECT NO.	SHEET NO.
							14365053	1
NO.	BY	DATE	REVISIONS					